

圖例 LEGEND:

- RS 租住公屋/居屋
Special Residential (PR 5-6.5)
- R1 住宅發展區1
Residential 1 (PR 6.5)
- R2 住宅發展區2
Residential 2 (PR 5)
- R3 住宅發展區3
Residential 3 (PR 2.5-3.5)
- G 政府
Government
- E 教育
Educational
- OU 其他指定用途
Other Specified Uses
- CDA 綜合發展區
Comprehensive Development Area
- C 商業
Commercial (PR 3-9.5)
- DO 地區休憩用地
District Open Space
- RO 區域休憩用地
Regional Open Space
- RD 建議道路
Proposed Road
- NEA 非建築用地
Non-Building Area
- 地區商業平台
Local Commercial Podium
- 最高建議物高度 (在主水平基準上若干米)
Maximum Building Height (mPD)
- 最高建議物高度 (樓層數目)
Maximum Building Height (Storeys)
- PTI 公共交通匯處
Public Transport Interchange

圖則名稱 drawing title

東涌東建議發展大綱圖
RECOMMENDED OUTLINE DEVELOPMENT PLAN OF TUNG CHUNG EAST

項目編號 item no.

比例 scale

A4 1 : 12 000


圖則編號 drawing no.

HK I -2492

辦事處 office

港島及離島拓展處
HONG KONG ISLAND AND ISLANDS
DEVELOPMENT OFFICE

土木工程拓展署
CIVIL ENGINEERING AND
DEVELOPMENT DEPARTMENT

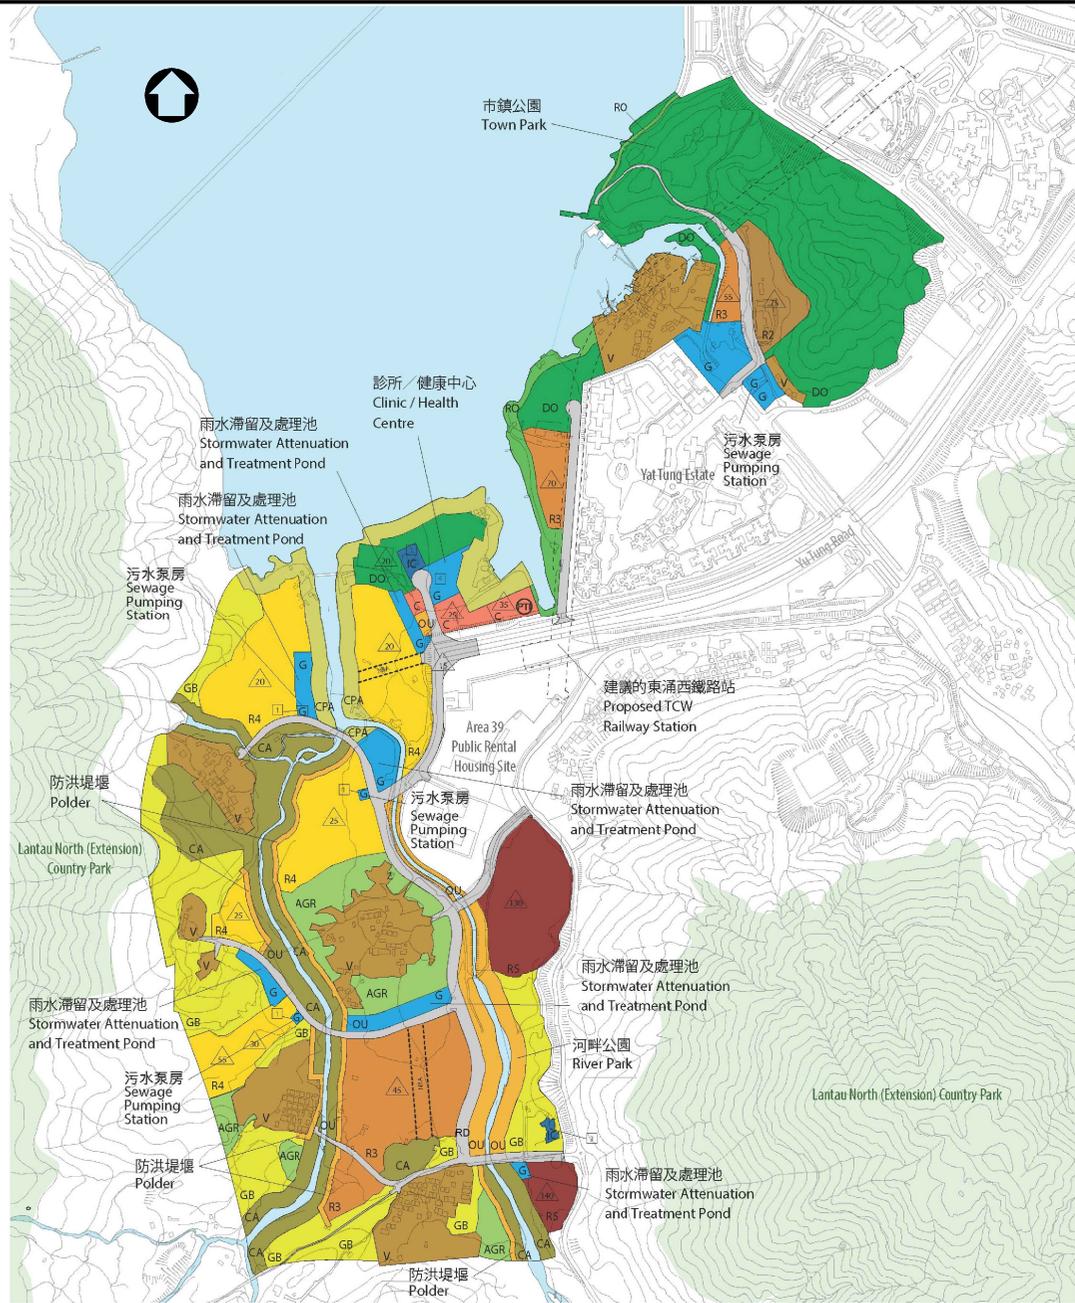

圖例 LEGEND:

- R5 租住公屋/居屋
Special Residential (PR 5-6)
- R2 住宅發展區2
Residential 2 (PR 4)
- R3 住宅發展區3
Residential 3 (PR 1.5-3.5)
- R4 住宅發展區4
Residential 4 (PR 1)
- G 政府
Government
- OU 其他指定用途
Other Specified Uses
- IC 機構及社區
Institution and Community
- C 商業
Commercial (PR 3-9.5)
- DO 地區休憩用地
District Open Space
- N/A 非建築用地
Non-Building Area
- RO 區域休憩用地
Regional Open Space
- V 鄉村式發展
Village Development Area
- CA 自然保育區
Conservation Area
- CPA 海岸保育區
Coastal Protection Area
- AGR 農業
Agriculture
- GB 綠化地帶
Green Belt
- RD 建議道路
Proposed Road
- 55 最高建議物高度
(在主水平基準上若干米)
Maximum Building Height
(mPD)
- 9 最高建議物高度
(樓層數目)
Maximum Building Height
(Storeys)

圖則名稱 drawing title

東涌西建議發展大綱圖
RECOMMENDED OUTLINE DEVELOPMENT PLAN OF TUNG CHUNG WEST

項目編號 item no.

比例 scale

A4 1 : 15 000


圖則編號 drawing no.

HK I - Z2493


辦事處 office

港島及離島拓展處
HONG KONG ISLAND AND ISLANDS
DEVELOPMENT OFFICE

土木工程拓展署
CIVIL ENGINEERING AND
DEVELOPMENT DEPARTMENT

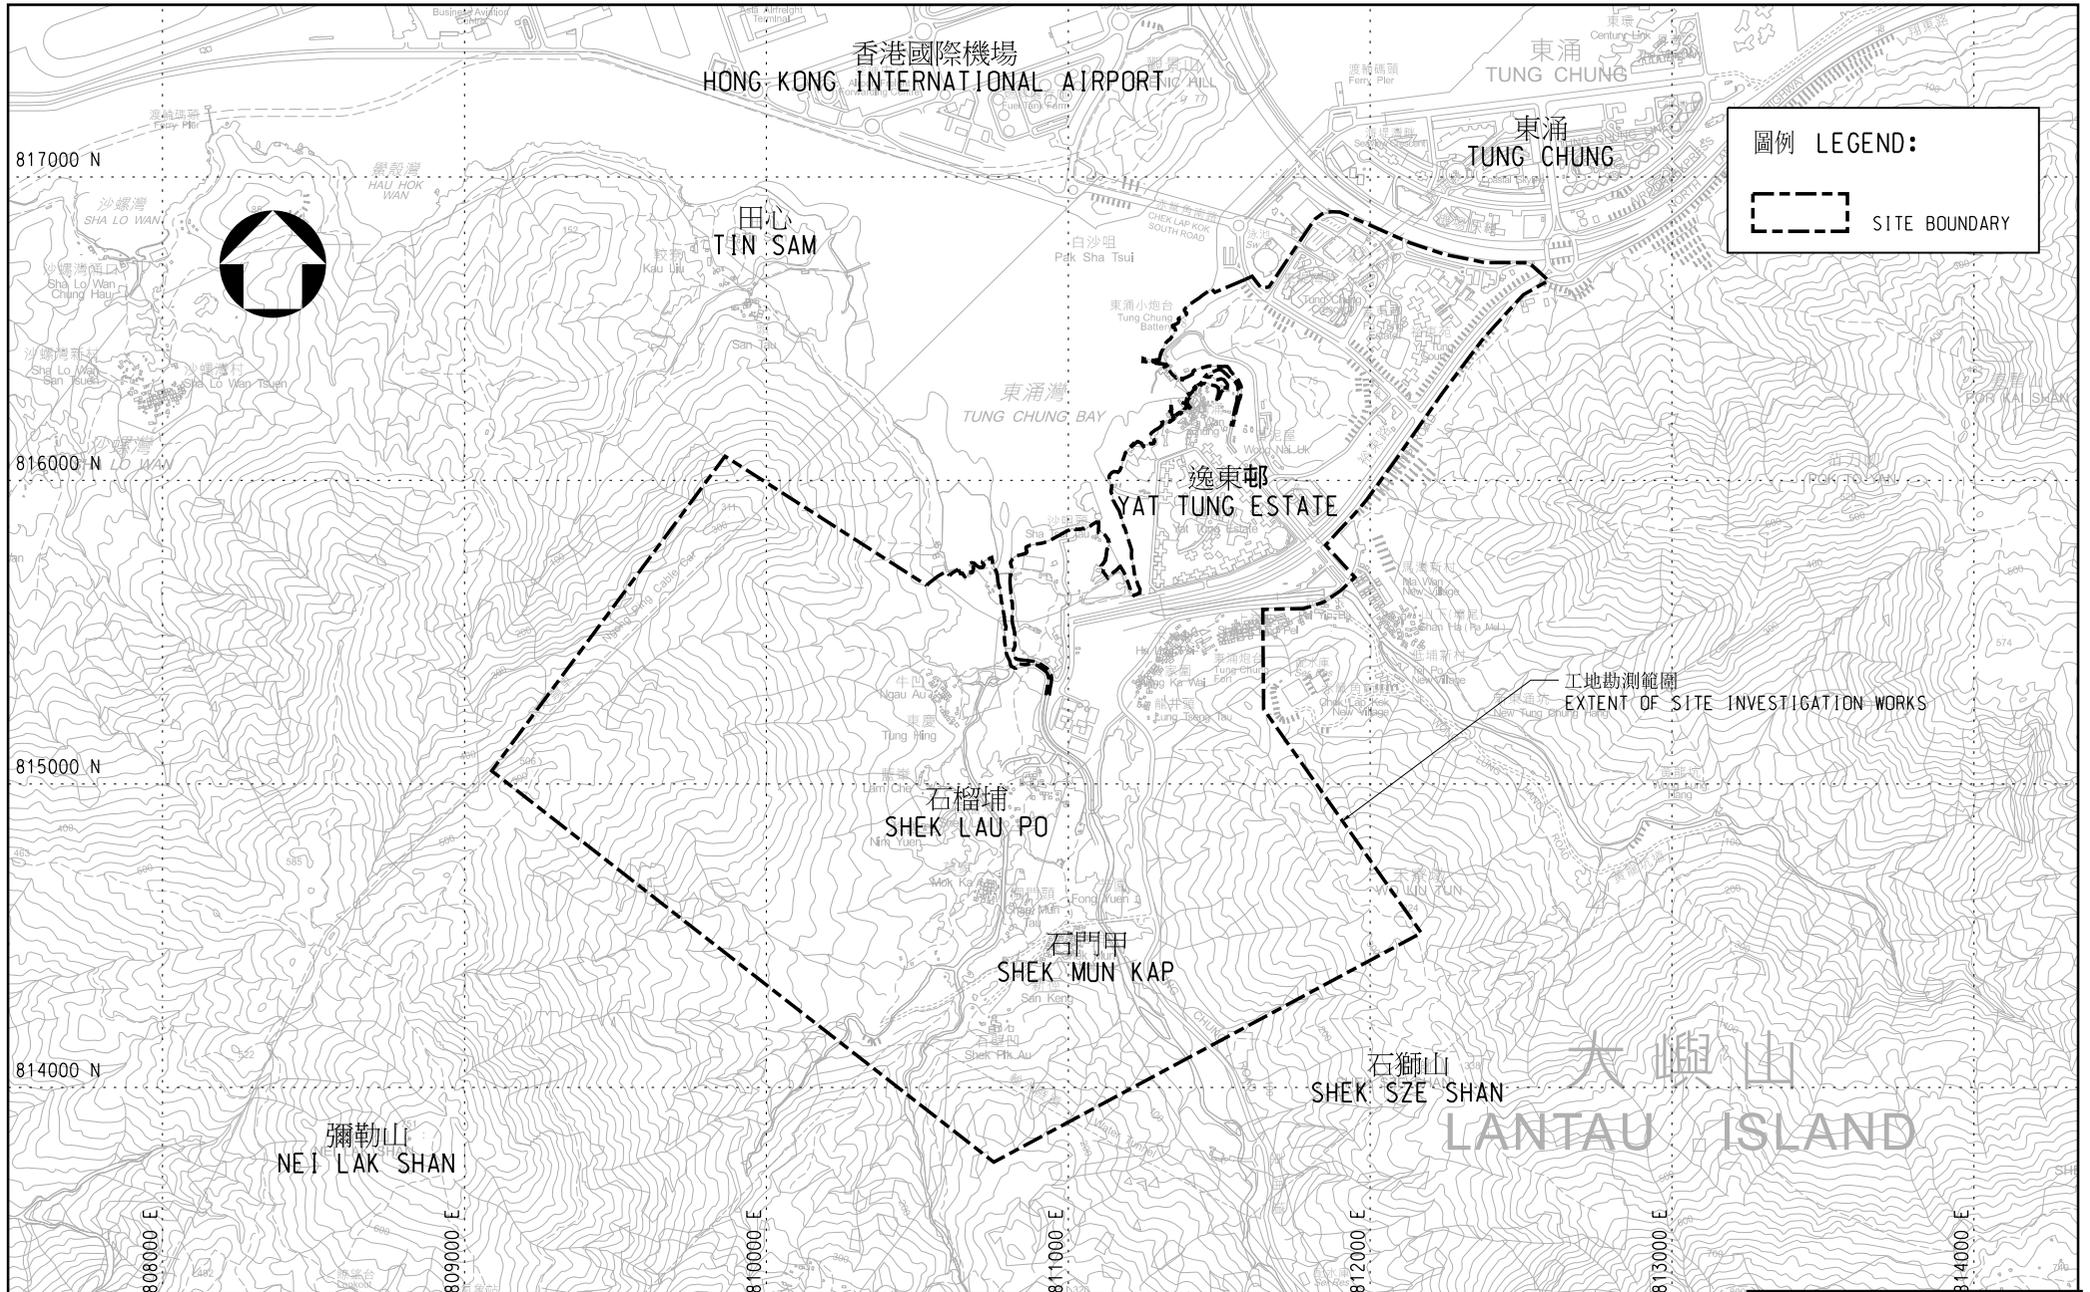

<p>圖則名稱 drawing title</p>	<p>項目編號 item no.</p>	<p>辦事處 office 港島及離島拓展處 HONG KONG ISLAND AND ISLANDS DEVELOPMENT OFFICE</p>
<p>擬議的工地勘测工程範圍 EXTENT OF PROPOSED SI WORKS</p>	<p>比例 scale 1:25000</p>	<p>土木工程拓展署 CEDD CIVIL ENGINEERING AND DEVELOPMENT DEPARTMENT</p>
	<p>圖則編號 drawing no. HK I-Z2498</p>	<p>A4 297MM X 210MM</p>

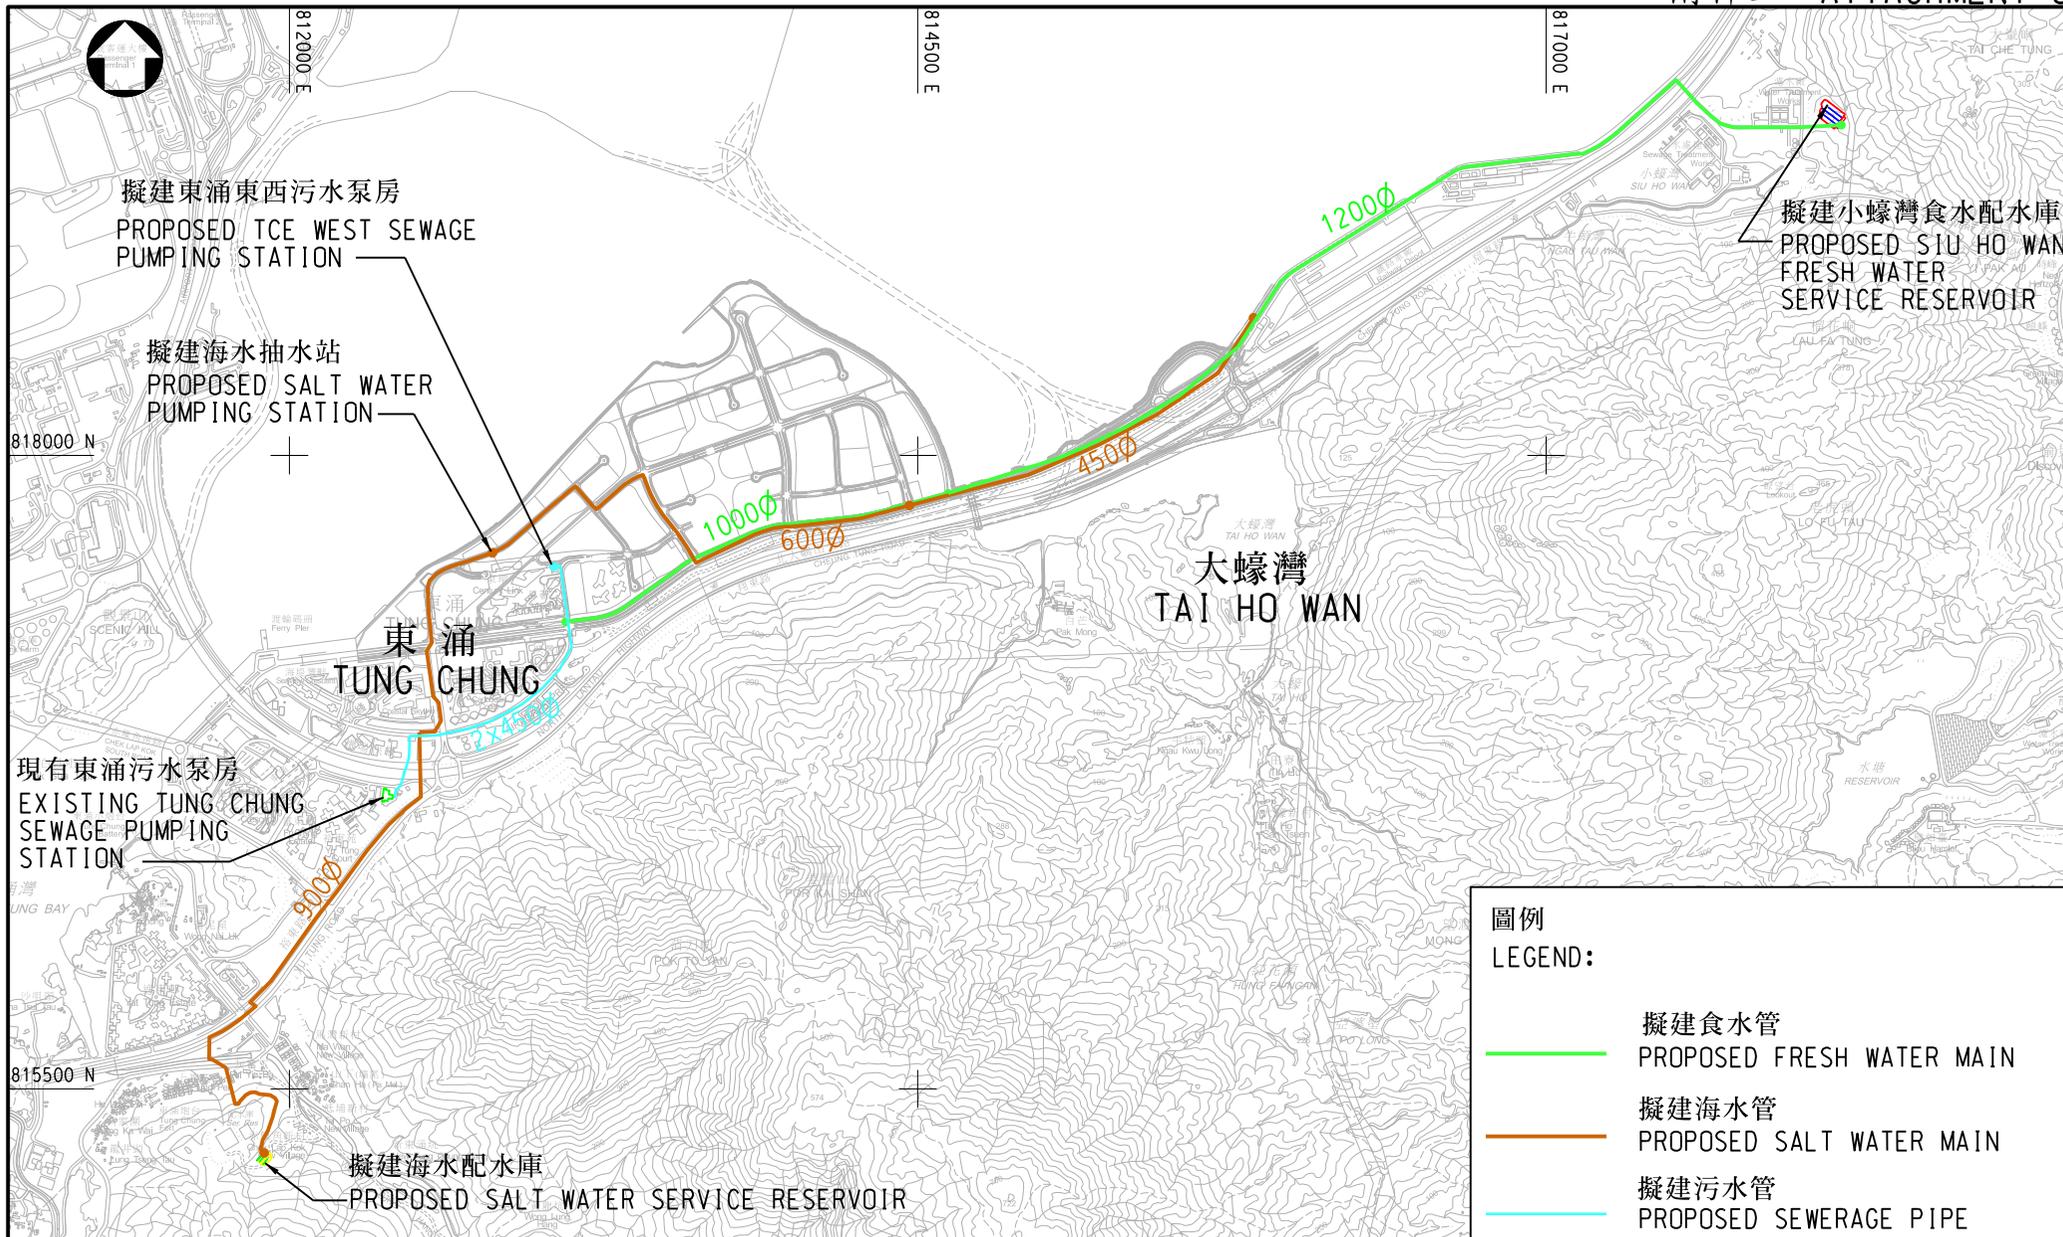


圖例 LEGEND:	
	擬建食水管 PROPOSED FRESH WATER MAIN
	擬建海水管 PROPOSED SALT WATER MAIN
	擬建污水管 PROPOSED SEWERAGE PIPE


圖則名稱 drawing title

擬議的水務及污水工程
PROPOSED WATERWORKS AND SEWERAGE WORKS

項目編號 item no.	辦事處 Office 港島及離島拓展處 HONG KONG ISLAND AND ISLANDS DEVELOPMENT OFFICE
比例 scale 1 : 30 000	
圖則編號 drawing no. HK I-Z2505	土木工程拓展署 CIVIL ENGINEERING AND DEVELOPMENT DEPARTMENT

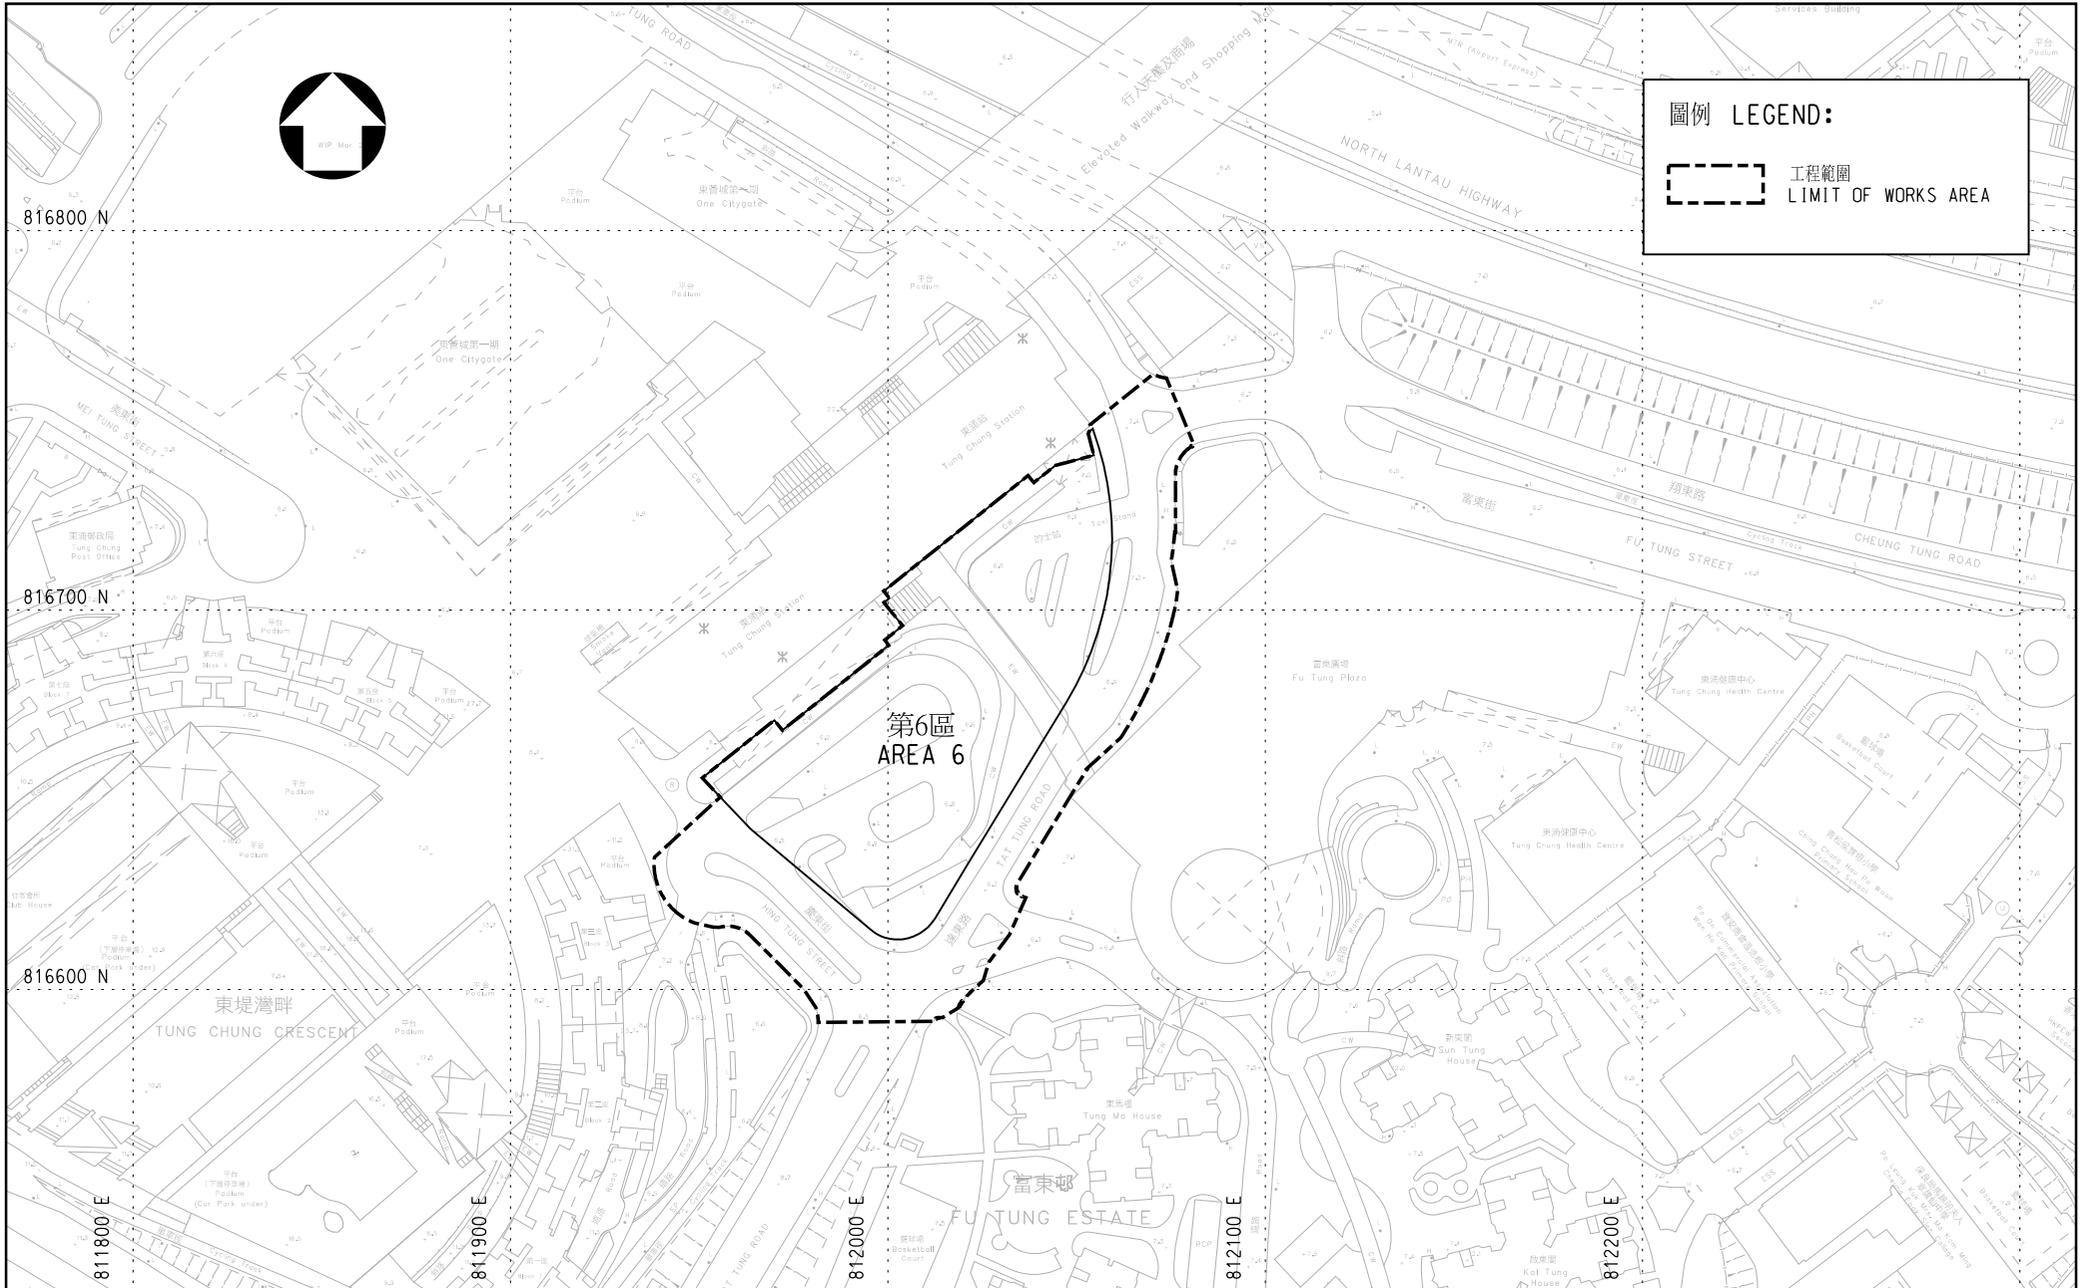

圖例 LEGEND:

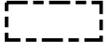 工程範圍
LIMIT OF WORKS AREA

圖則名稱 drawing title

擬議的東涌第6區基礎設施改善工程
PROPOSED ENGINEERING INFRASTRUCTURE IMPROVEMENT FOR TUNG CHUNG AREA 6

項目編號 item no.


比例 scale
1:2000

圖則編號 drawing no.
HK I-Z2499




辦事處 office

港島及離島拓展處
HONG KONG ISLAND AND ISLANDS
DEVELOPMENT OFFICE

 土木工程拓展署
CEDD CIVIL ENGINEERING AND
DEVELOPMENT DEPARTMENT

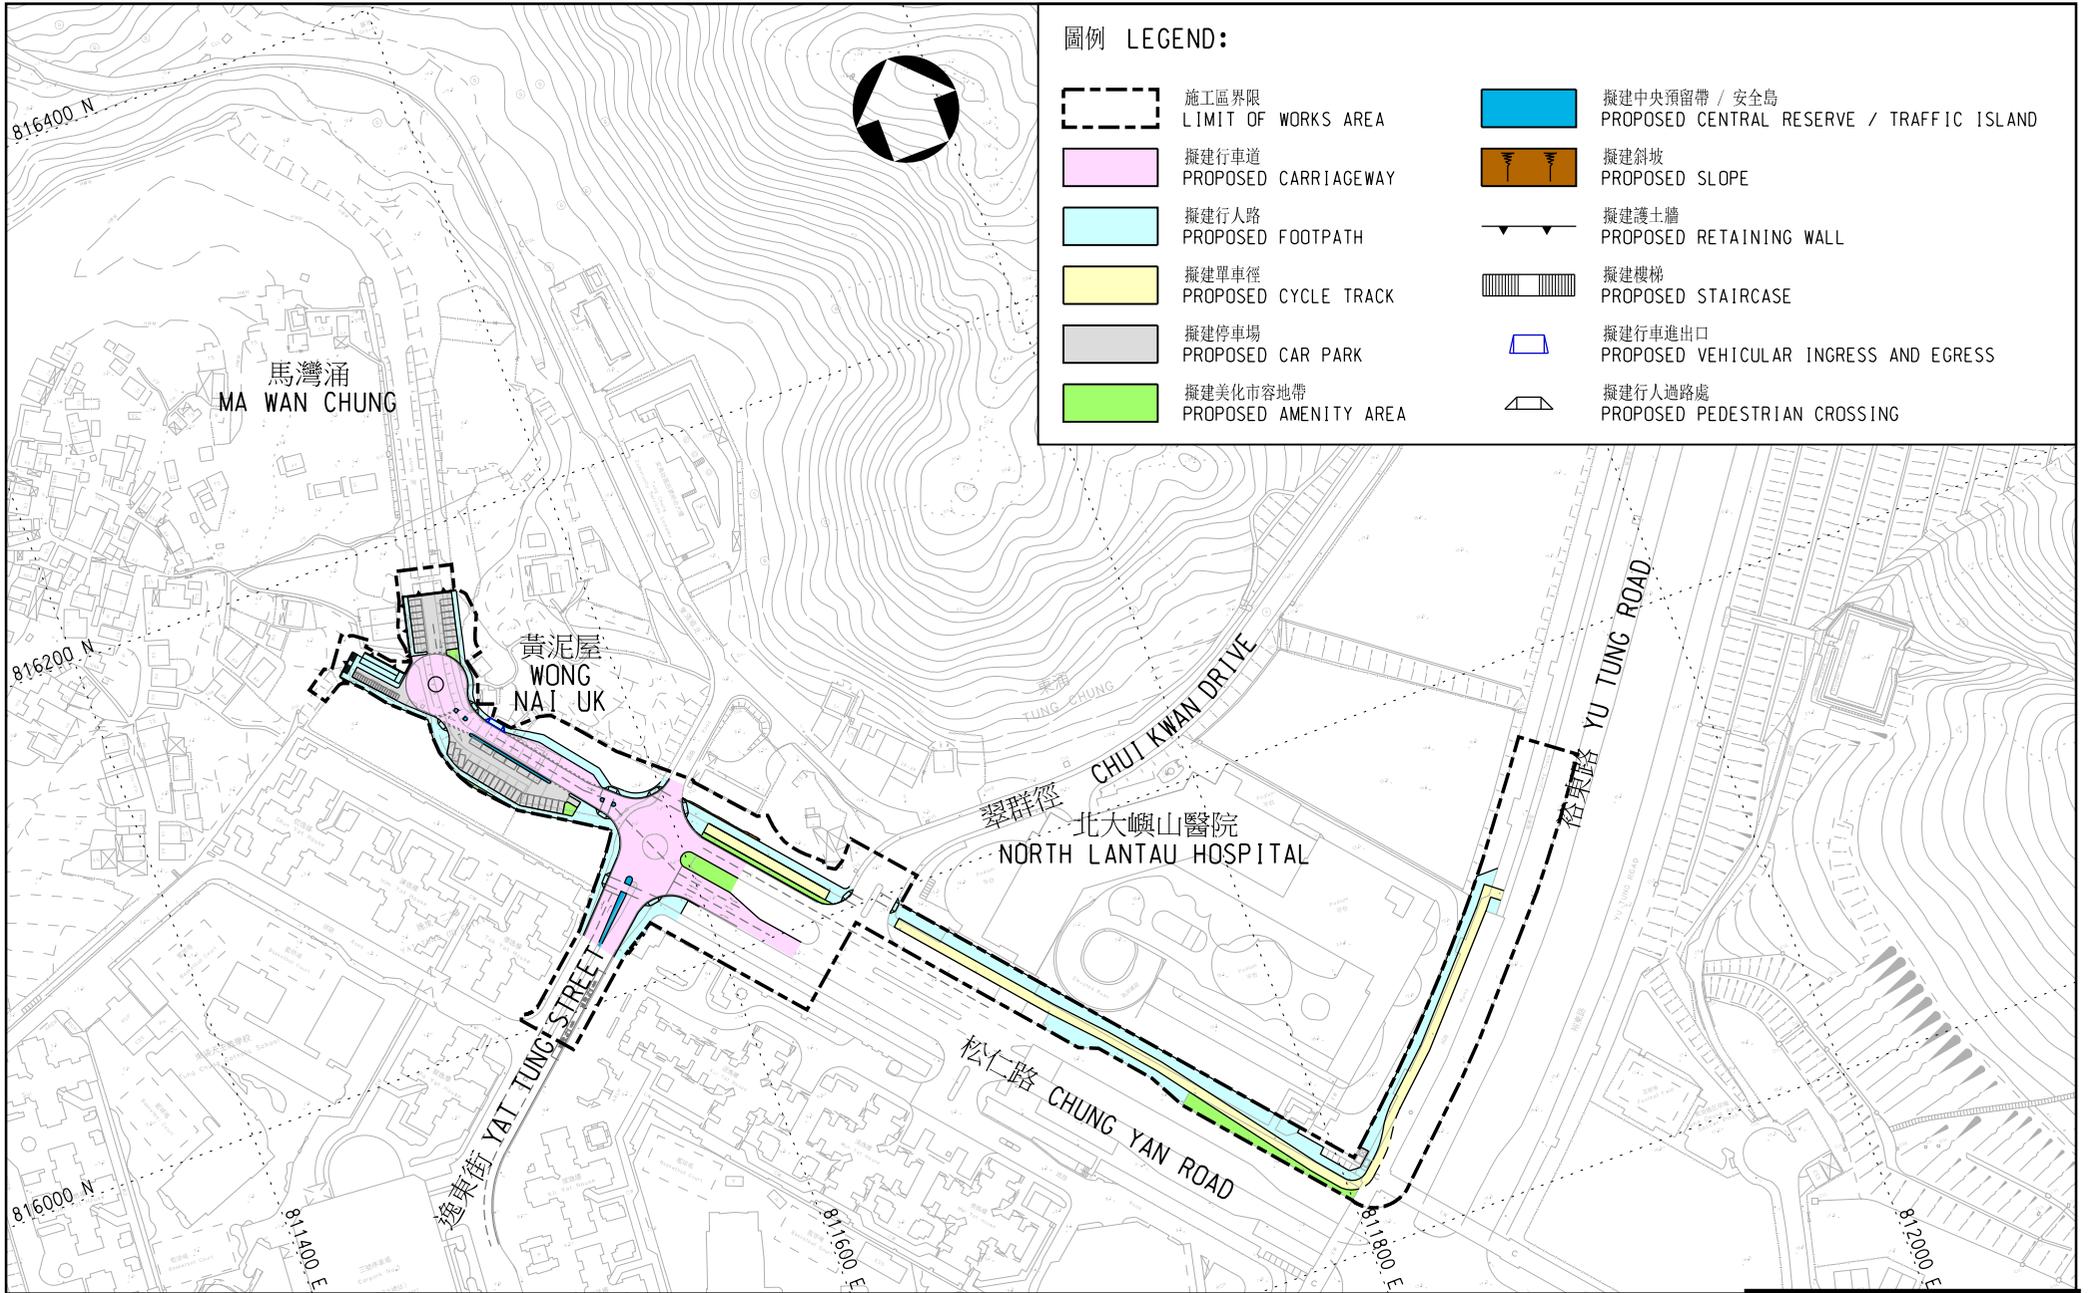

圖例 LEGEND:

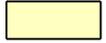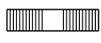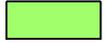- | | | | |
|---|-----------------------------------|---|--|
|  | 施工區界限
LIMIT OF WORKS AREA |  | 擬建中央預留帶 / 安全島
PROPOSED CENTRAL RESERVE / TRAFFIC ISLAND |
|  | 擬建行車道
PROPOSED CARRIAGEWAY |  | 擬建斜坡
PROPOSED SLOPE |
|  | 擬建行人路
PROPOSED FOOTPATH |  | 擬建護土牆
PROPOSED RETAINING WALL |
|  | 擬建單車徑
PROPOSED CYCLE TRACK |  | 擬建樓梯
PROPOSED STAIRCASE |
|  | 擬建停車場
PROPOSED CAR PARK |  | 擬建行車進出口
PROPOSED VEHICULAR INGRESS AND EGRESS |
|  | 擬建美化市容地帶
PROPOSED AMENITY AREA |  | 擬建行人過路處
PROPOSED PEDESTRIAN CROSSING |

圖則名稱 drawing title

擬議的馬灣涌基礎設施工程
PROPOSED INFRASTRUCTURE IMPROVEMENT WORKS AT MA WAN CHUNG

項目編號 item no.

比例 scale

1:3000


圖則編號 drawing no.

HK 1-Z2500

辦事處 office

港島及離島拓展處
HONG KONG ISLAND AND ISLANDS
DEVELOPMENT OFFICE

CEDD 土木工程拓展署
CIVIL ENGINEERING AND
DEVELOPMENT DEPARTMENT

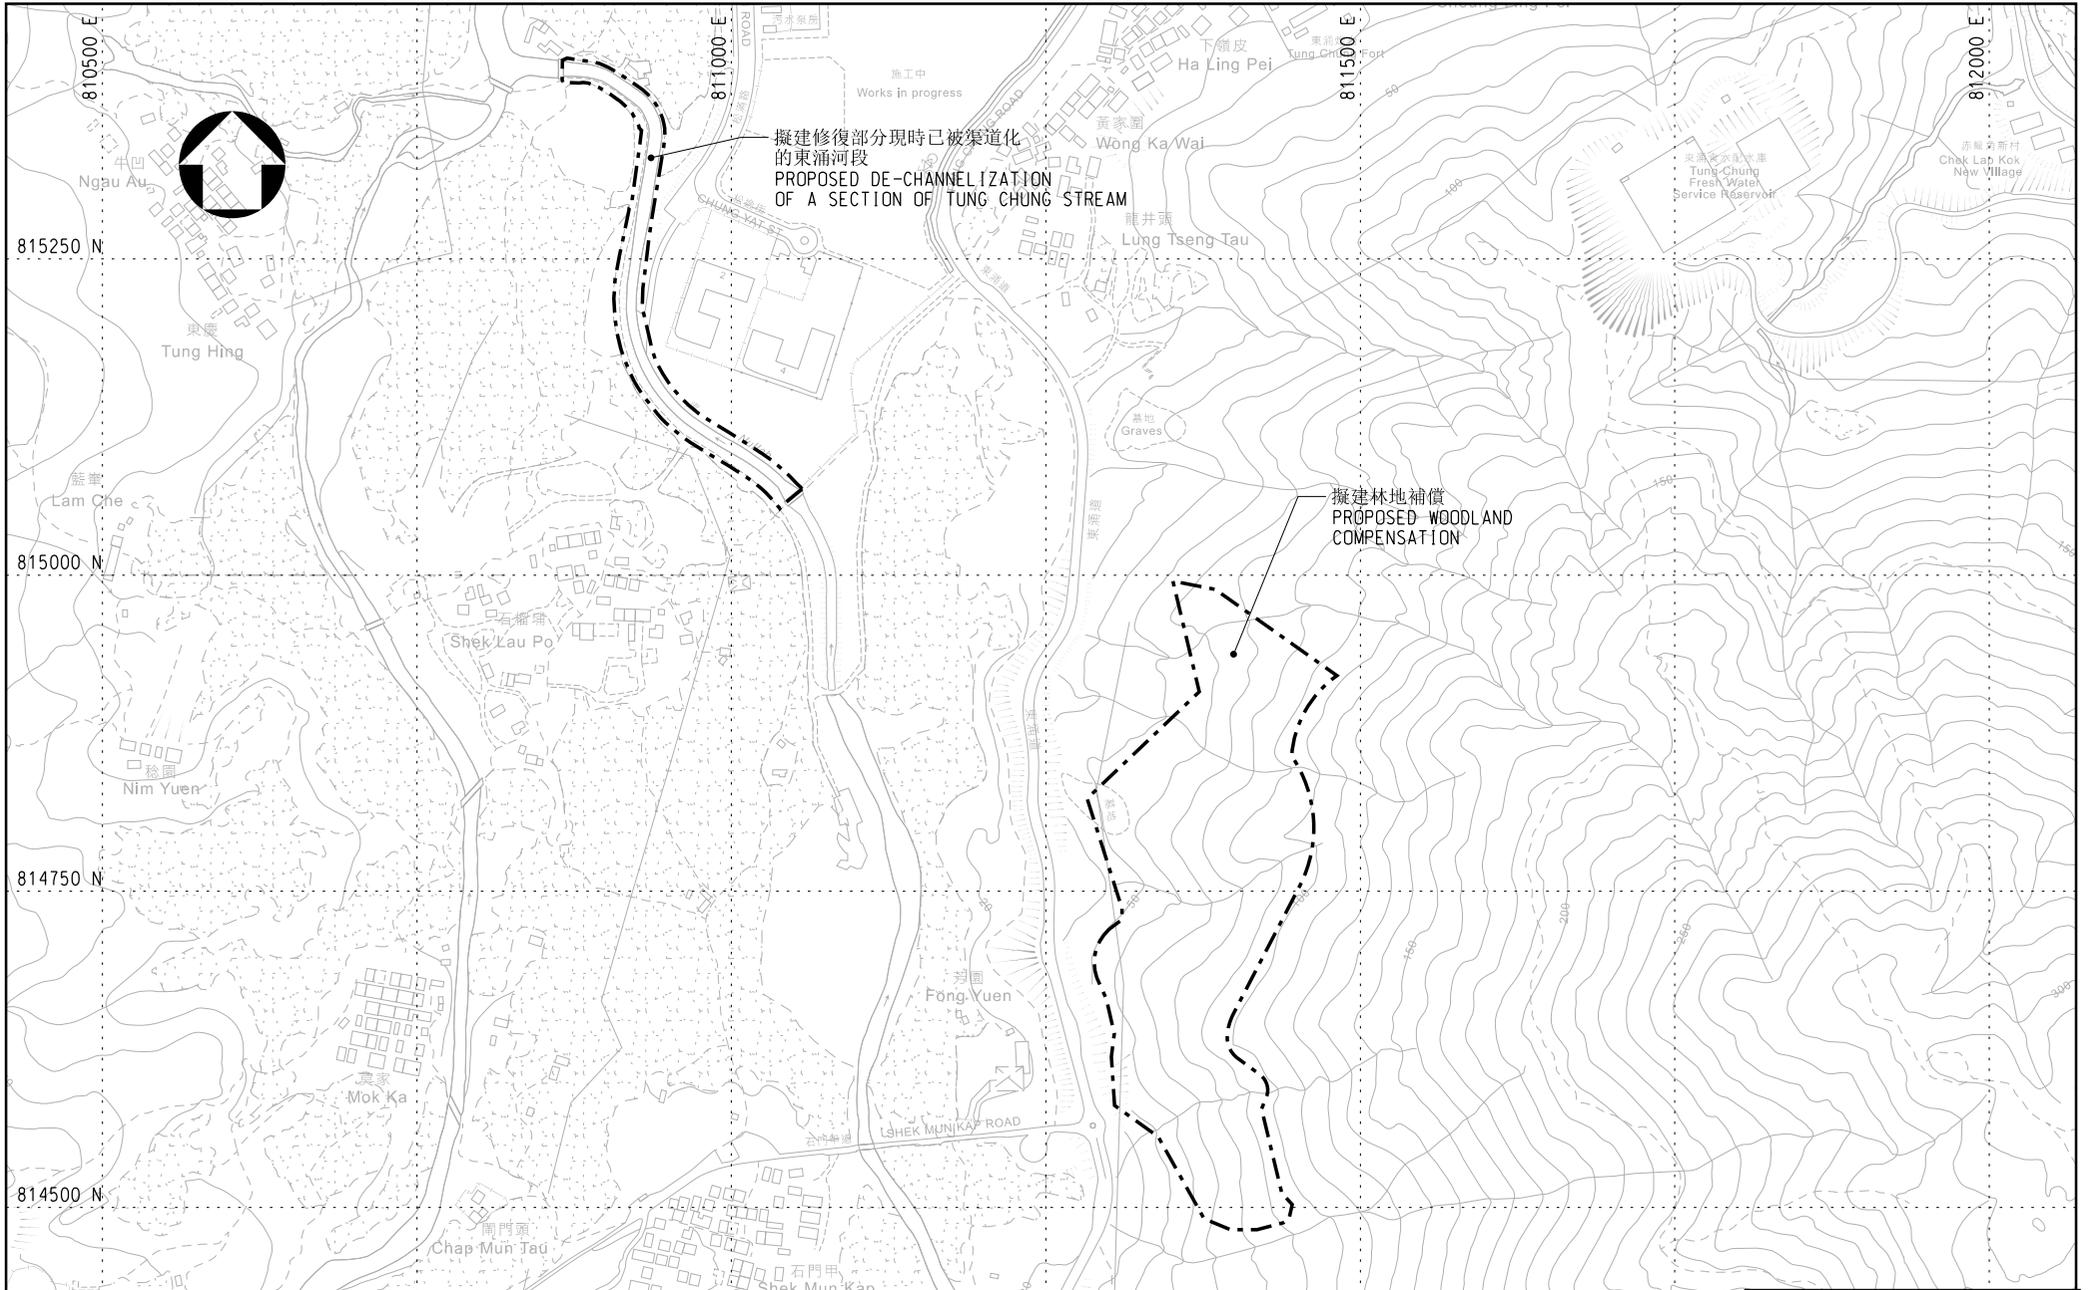

擬議的東涌谷和東涌河保育
PROPOSED CONSERVATION AT TUNG CHUNG STREAM AND TUNG CHUNG VALLEY

項目編號 item no.	辦事處 office
比例 scale	港島及離島拓展處 HONG KONG ISLAND AND ISLANDS DEVELOPMENT OFFICE
圖則編號 drawing no.	土木工程拓展署 CEDD CIVIL ENGINEERING AND DEVELOPMENT DEPARTMENT
HK I-Z2502	