



# 東涌新市鎮擴展計劃工程範圍

## Project Boundary of Tung Chung New Town Extension

附件一  
Attachment 1

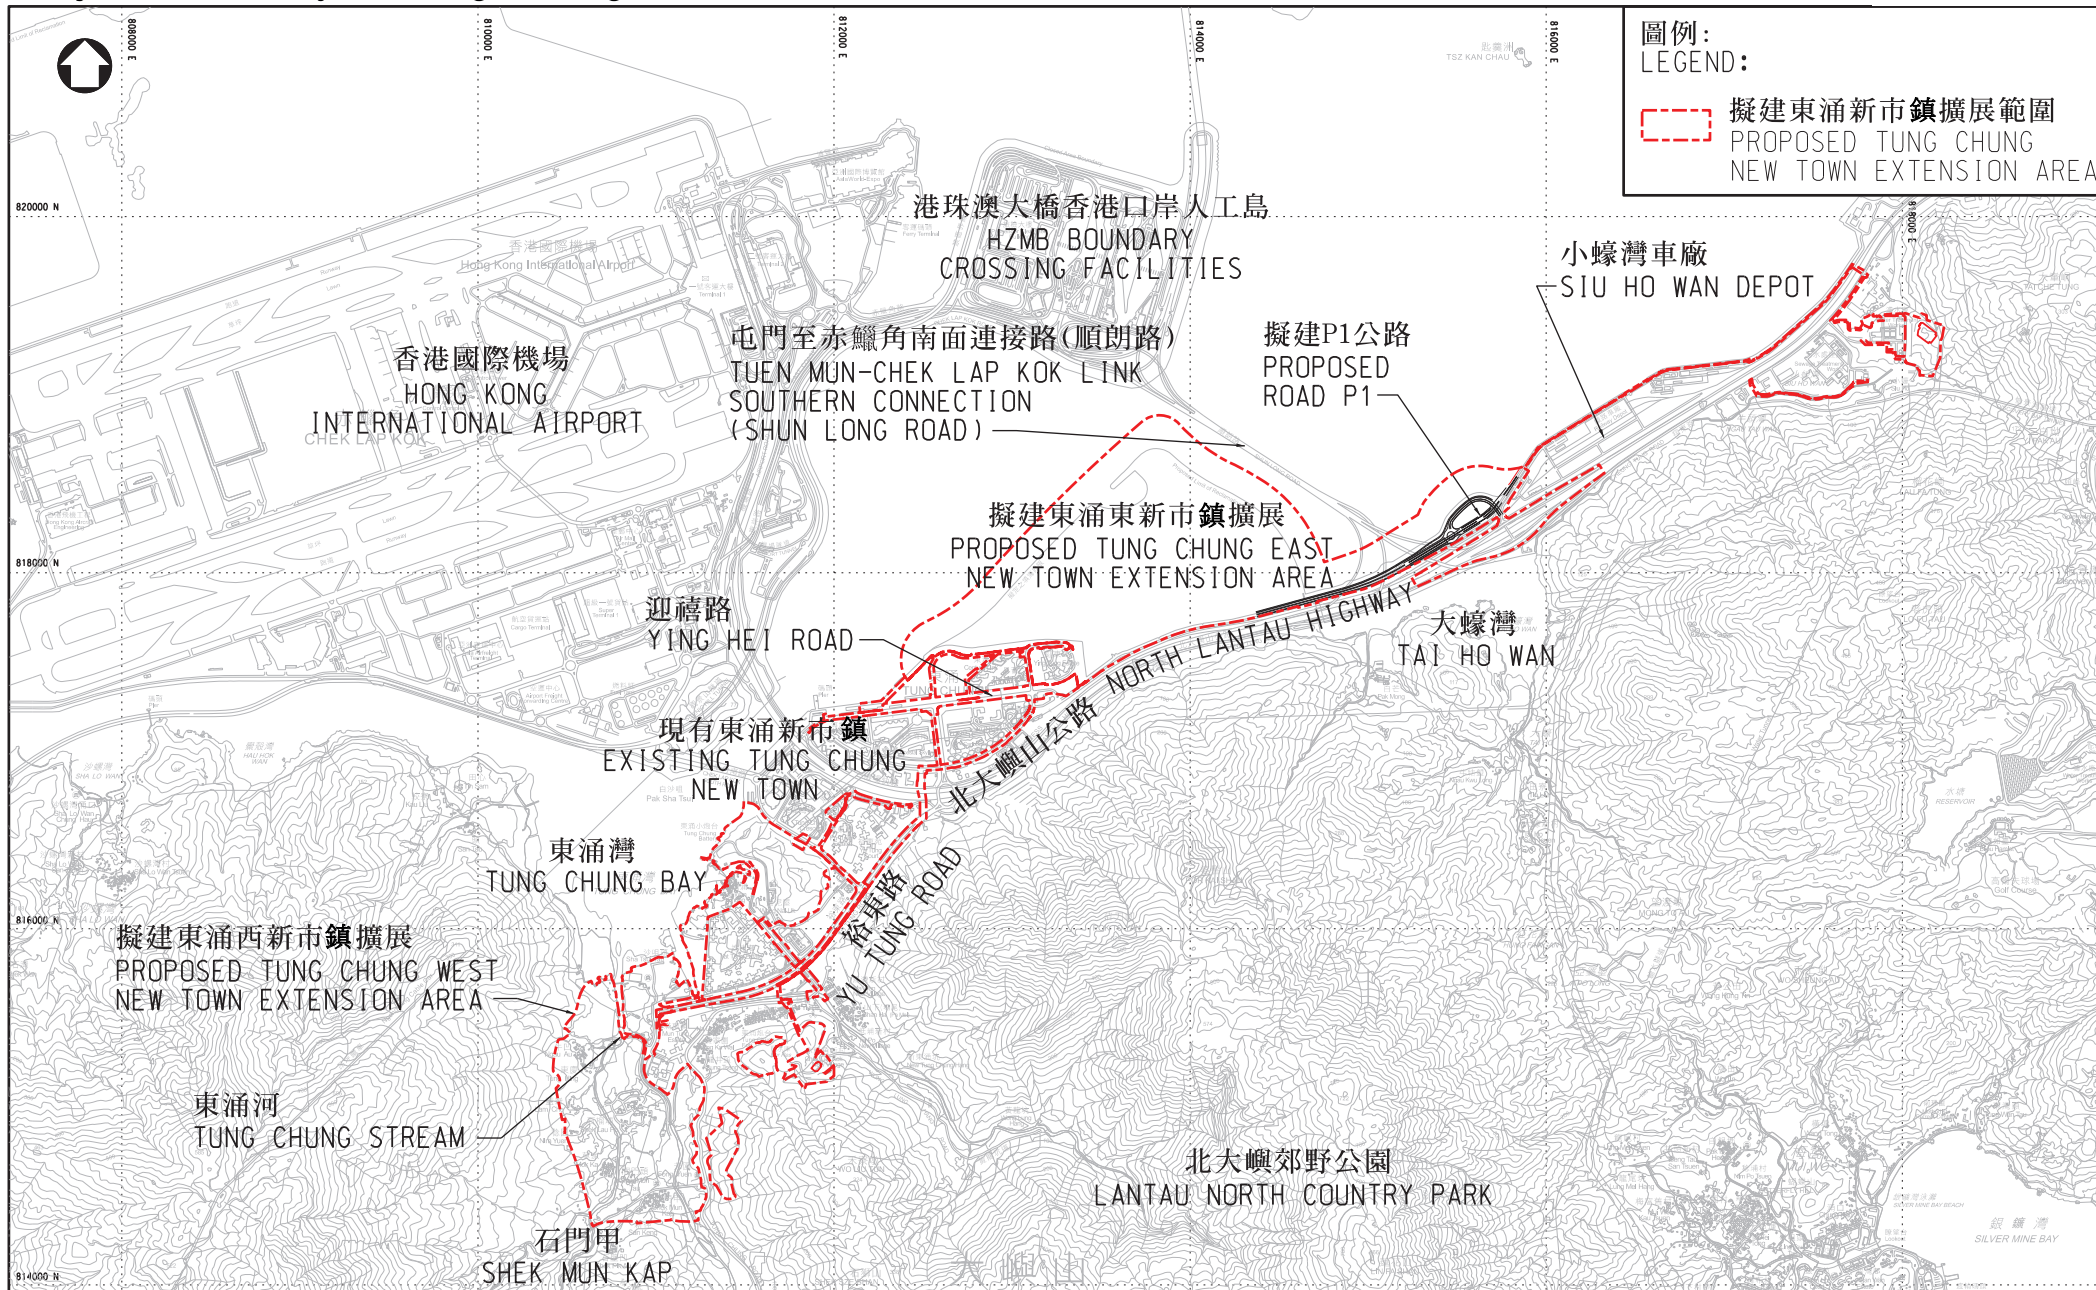

東涌東擴展區擬建休憩用地位置圖  
LOCATION PLAN OF PROPOSED OPEN SPACE AT TUNG CHUNG EAST

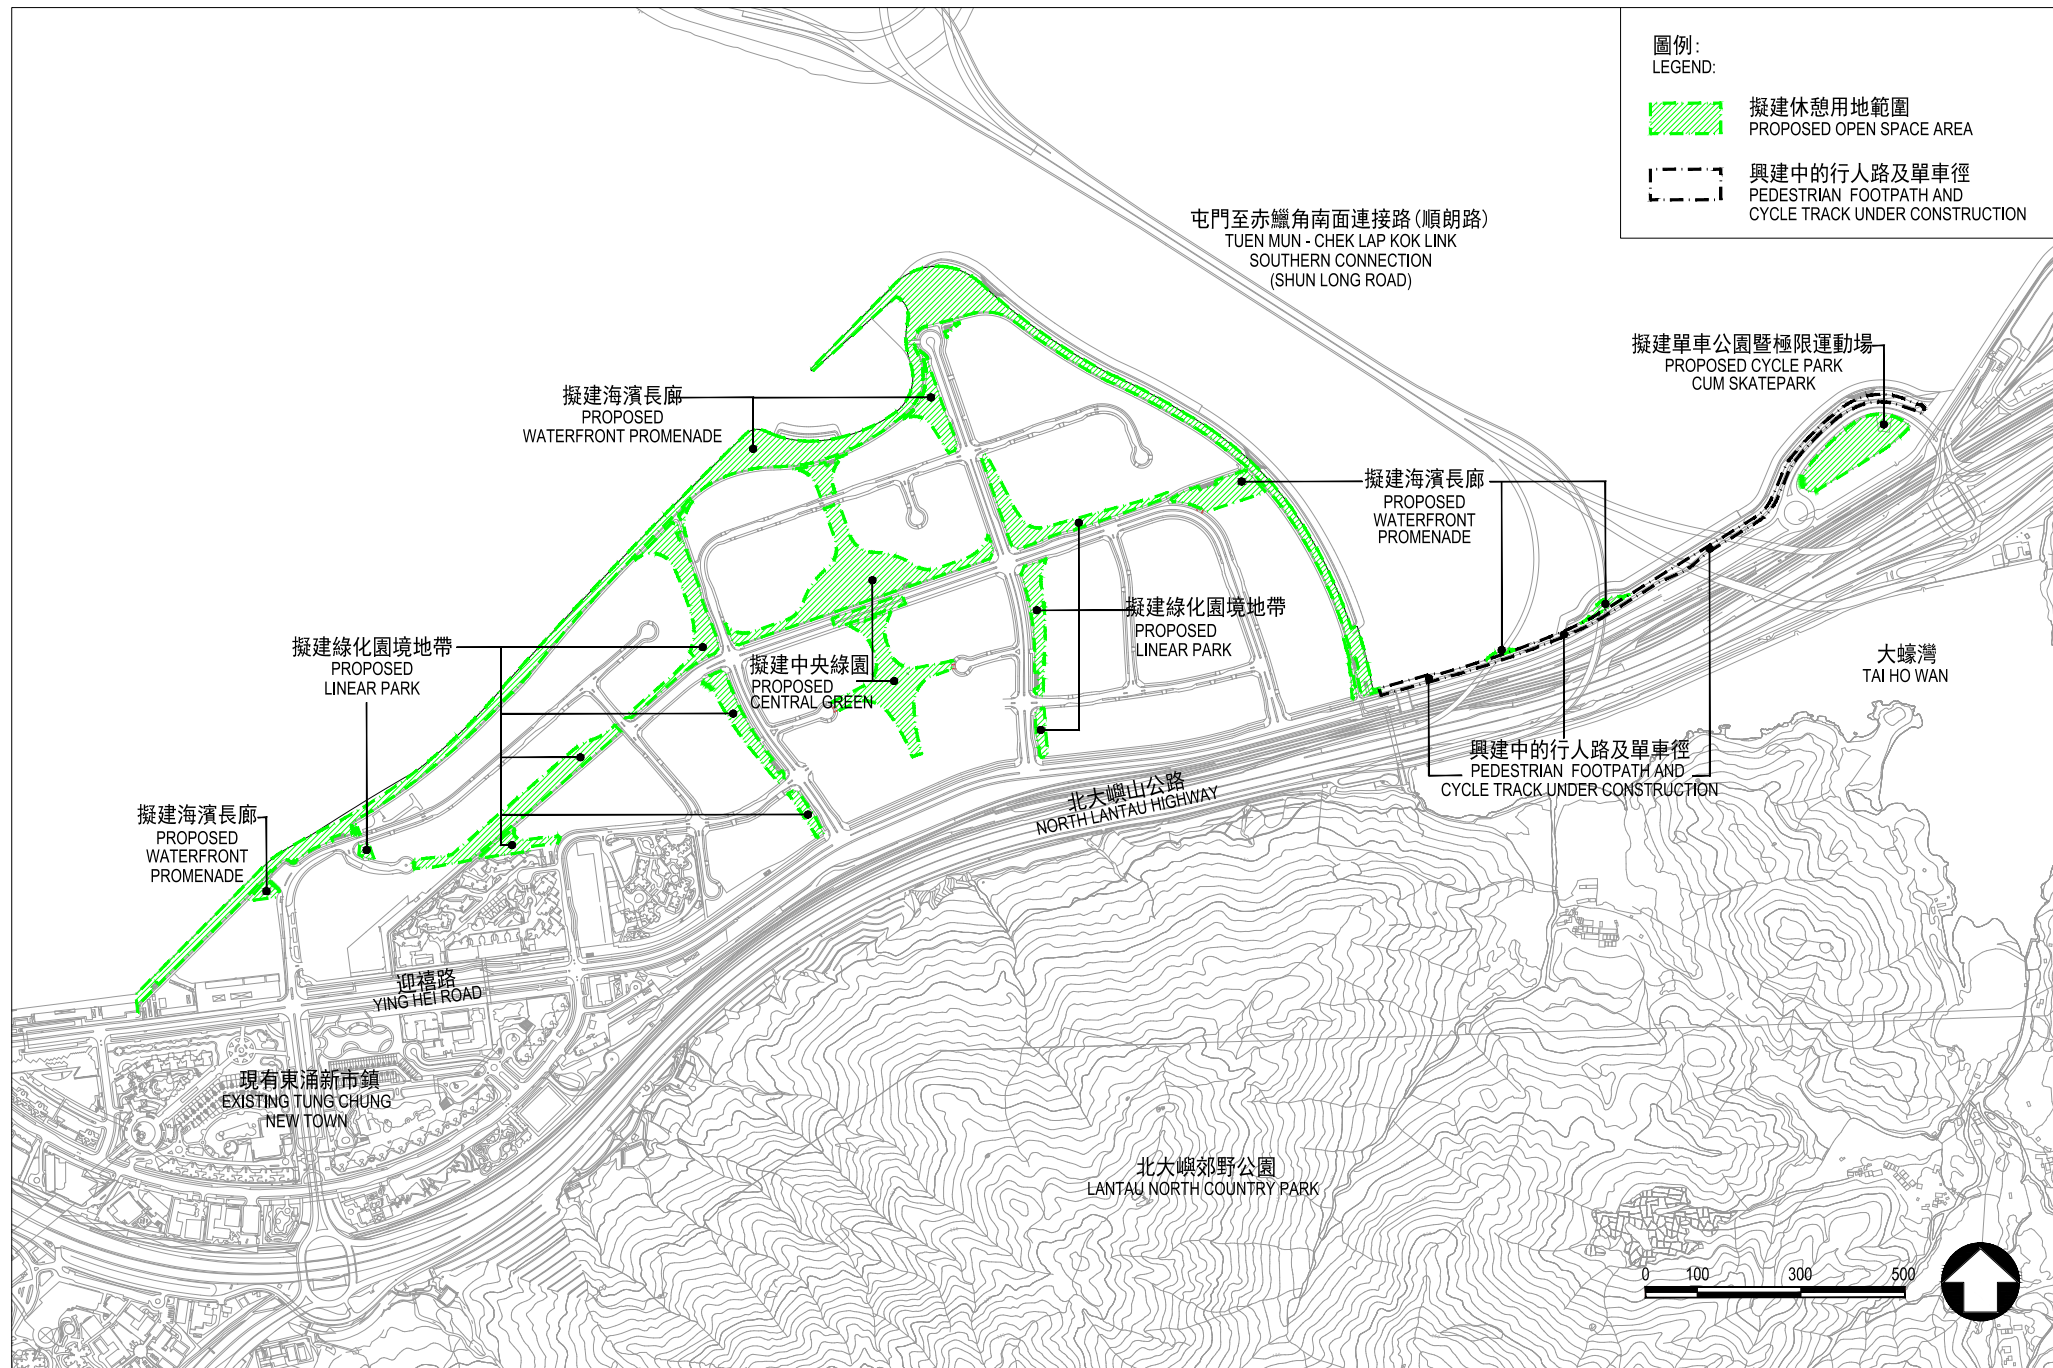

東涌東擴展區擬建休憩用地的概念設計圖  
CONCEPTUAL DESIGN OF PROPOSED OPEN SPACE AT TUNG CHUNG EAST



1. 擬建海濱觀景台 PROPOSED WATERFRONT PAVILION



休憩用地建議大綱規劃平面圖  
PROPOSED MASTER LAYOUT PLAN OF PUBLIC OPEN SPACE

註：圖片只供參考  
Note: Photos for reference only



2. 擬建海濱觀景廊 PROPOSED VIEWING GALLERY



3. 擬建海濱長廊 PROPOSED WATERFRONT PROMENADE