
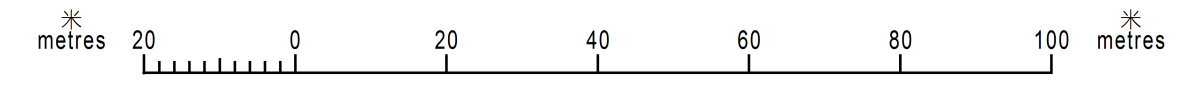


- 圖例 LEGEND
- 收地/清拆界限 RESUMPTION / CLEARANCE LIMIT
  - 將予收回的土地 LAND TO BE RESUMED
  - 地段界線 LOT BOUNDARY
  - 丈量約份 DEMARCATION DISTRICT
  - 餘段 REMAINING PORTION
  - 丈量的份界線 DEMARCATION DISTRICT BOUNDARY
  - 橙色 COLOURED ORANGE

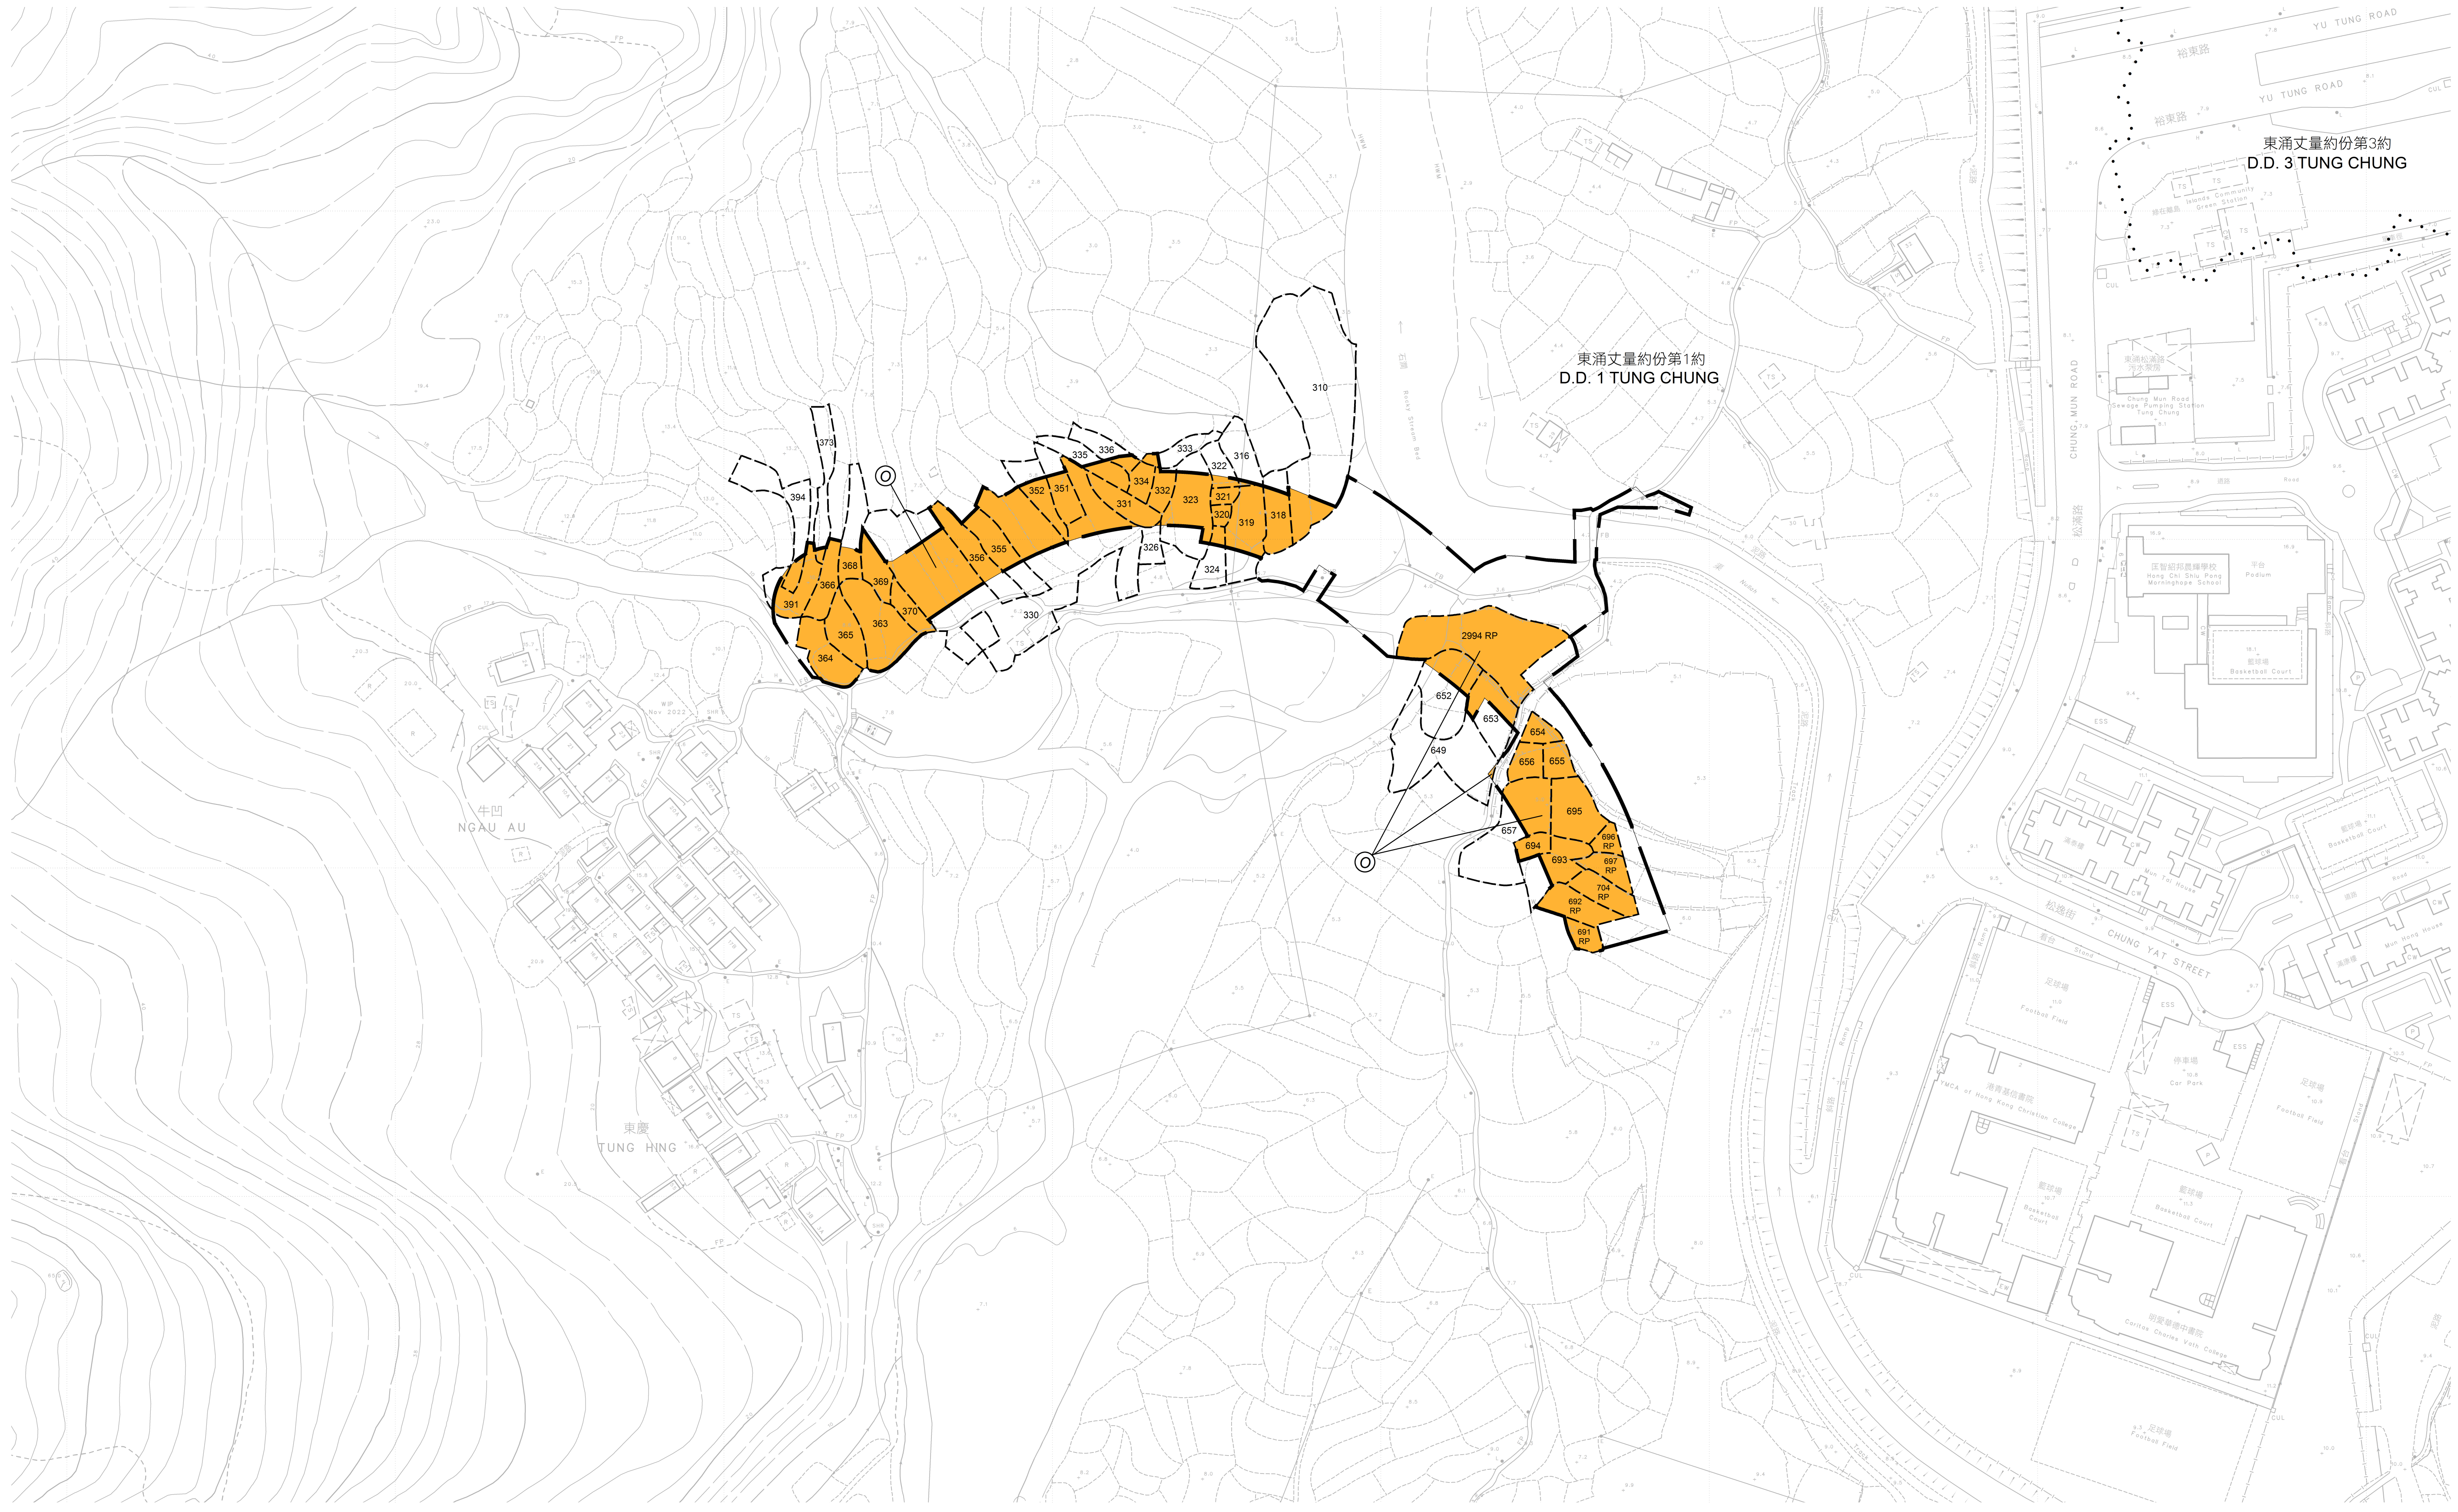

只作識別用  
FOR IDENTIFICATION PURPOSES ONLY

已簽署 SIGNED  
(凌家輝) (K FLING)  
離島地政專員 District Lands Officer, Islands  
日期 Date 12 JUL 2023

地政總署 離島地政處  
District Lands Office, Islands  
Lands Department  
圖則由地政總署編製  
Plan Prepared by District Survey Office, Islands  
© 香港特別行政區政府 版權所有 Copyright reserved - Hong Kong SAR Government

收地圖則  
道路(工程、使用及補償)條例(第370章)  
工務計劃項目第7786CL號東涌新市鎮擴展(L22號公路、L24號公路、L25號公路、L26號公路及L28號公路道路工程)  
RESUMPTION PLAN  
ROADS (WORKS, USE AND COMPENSATION) ORDINANCE (CHAPTER 370)  
PWP ITEM NO. 7786CL TUNG CHUNG NEW TOWN EXTENSION (ROAD WORKS AT ROAD L22, ROAD L24, ROAD L25, ROAD L26 AND ROAD L28)

檔案編號 File No.	LD DLO/IS 05/CRN/2021/K/TCNTE LD DSO/IS W4210
測量圖編號 Survey Sheet No.	9-SE-13A
發展藍圖編號 Layout Plan No.	.....
參考圖編號 Reference Plan No.	251854/SK/0303C (土木工程拓展署 CEED)
圖則編號 PLAN No.	ISM3452a (四張的第二張) (SHEET 2 OF 4)